


NRMA EV FAST CHARGER - JUGIONG

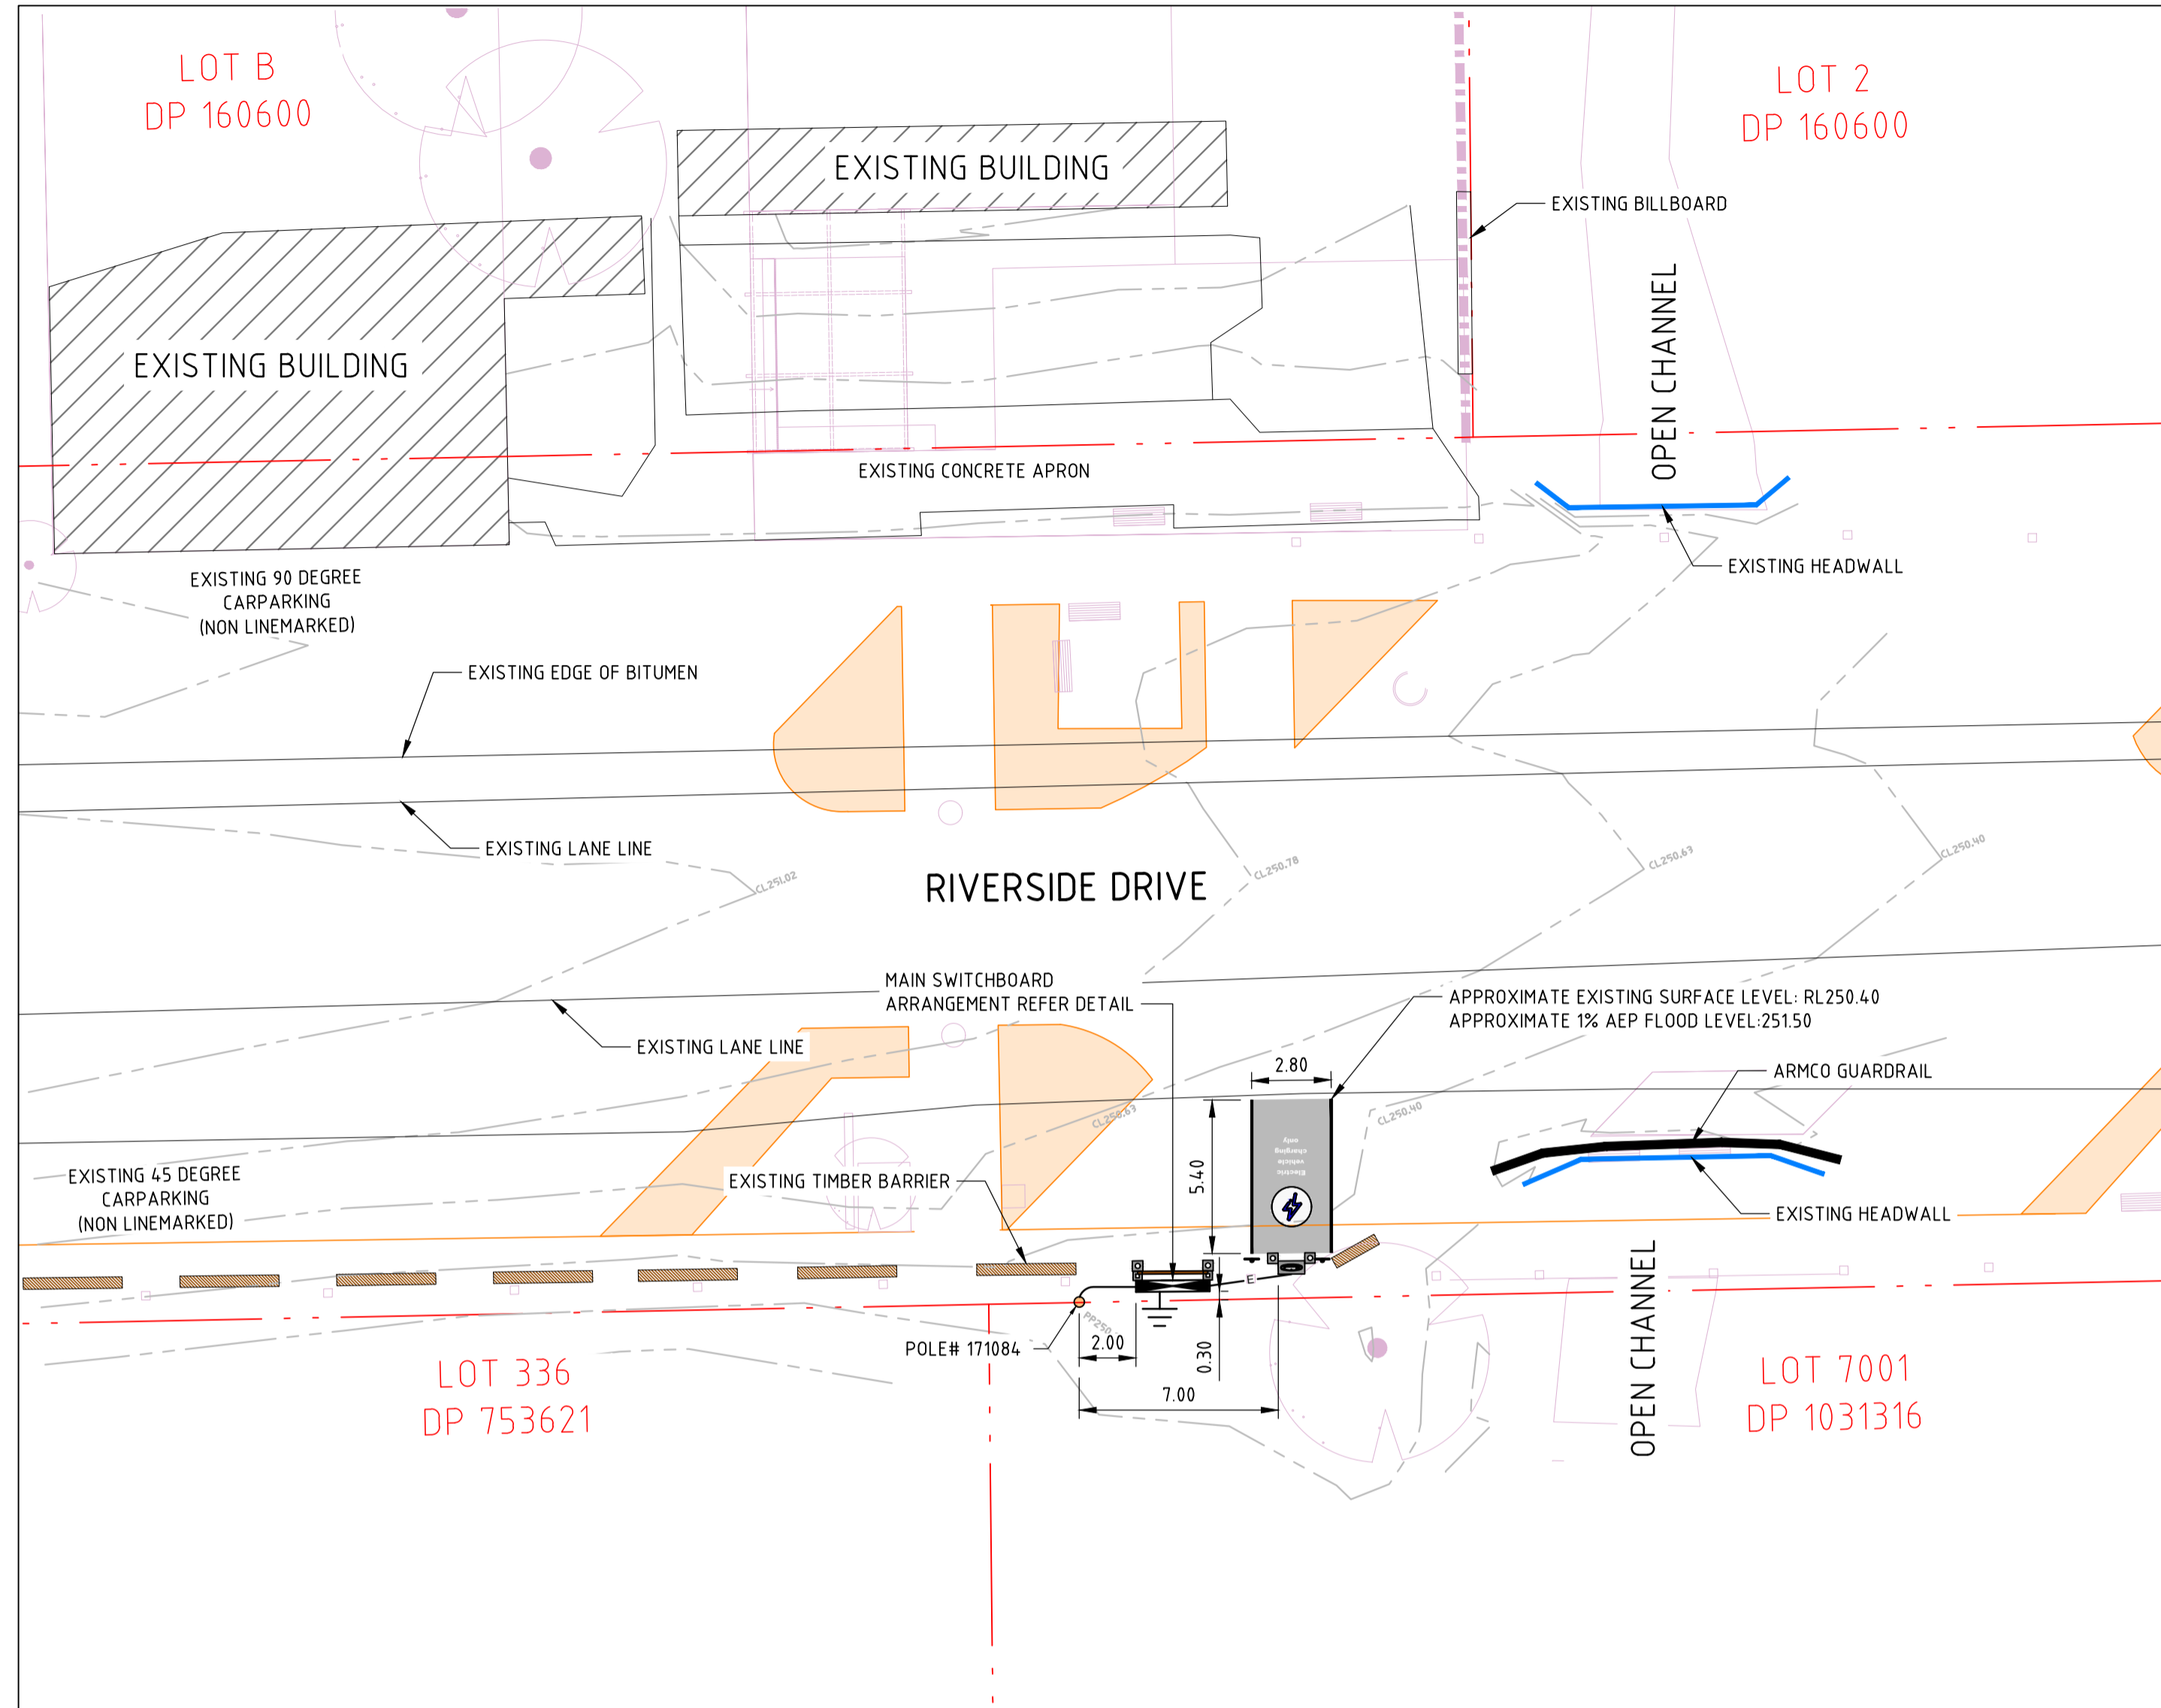

SITE ARRANGEMENT

LEGEND


SYMBOL	DESCRIPTION
	MAIN SWITCHBOARD
	ELECTRICAL CONDUIT
	EARTH PIT
	PARKING SIGNS
	SURVEYED PROPERTY BOUNDARY
	EV CHARGER / BOLLARD ARRANGEMENT
	JUGIONG MASTERPLAN LINEWORK
	JUGIONG MASTERPLAN KERB ALIGNMENT
	JUGIONG MASTERPLAN CONCRETE ISLAND

SITE SPECIFICATIONS

1. FINISH TOC TO BE 400mm ABOVE GRADE
2. THE SERVICE CABLE SHALL BE CONNECTED TO POLE CBT1084.




LOCALITY PLAN

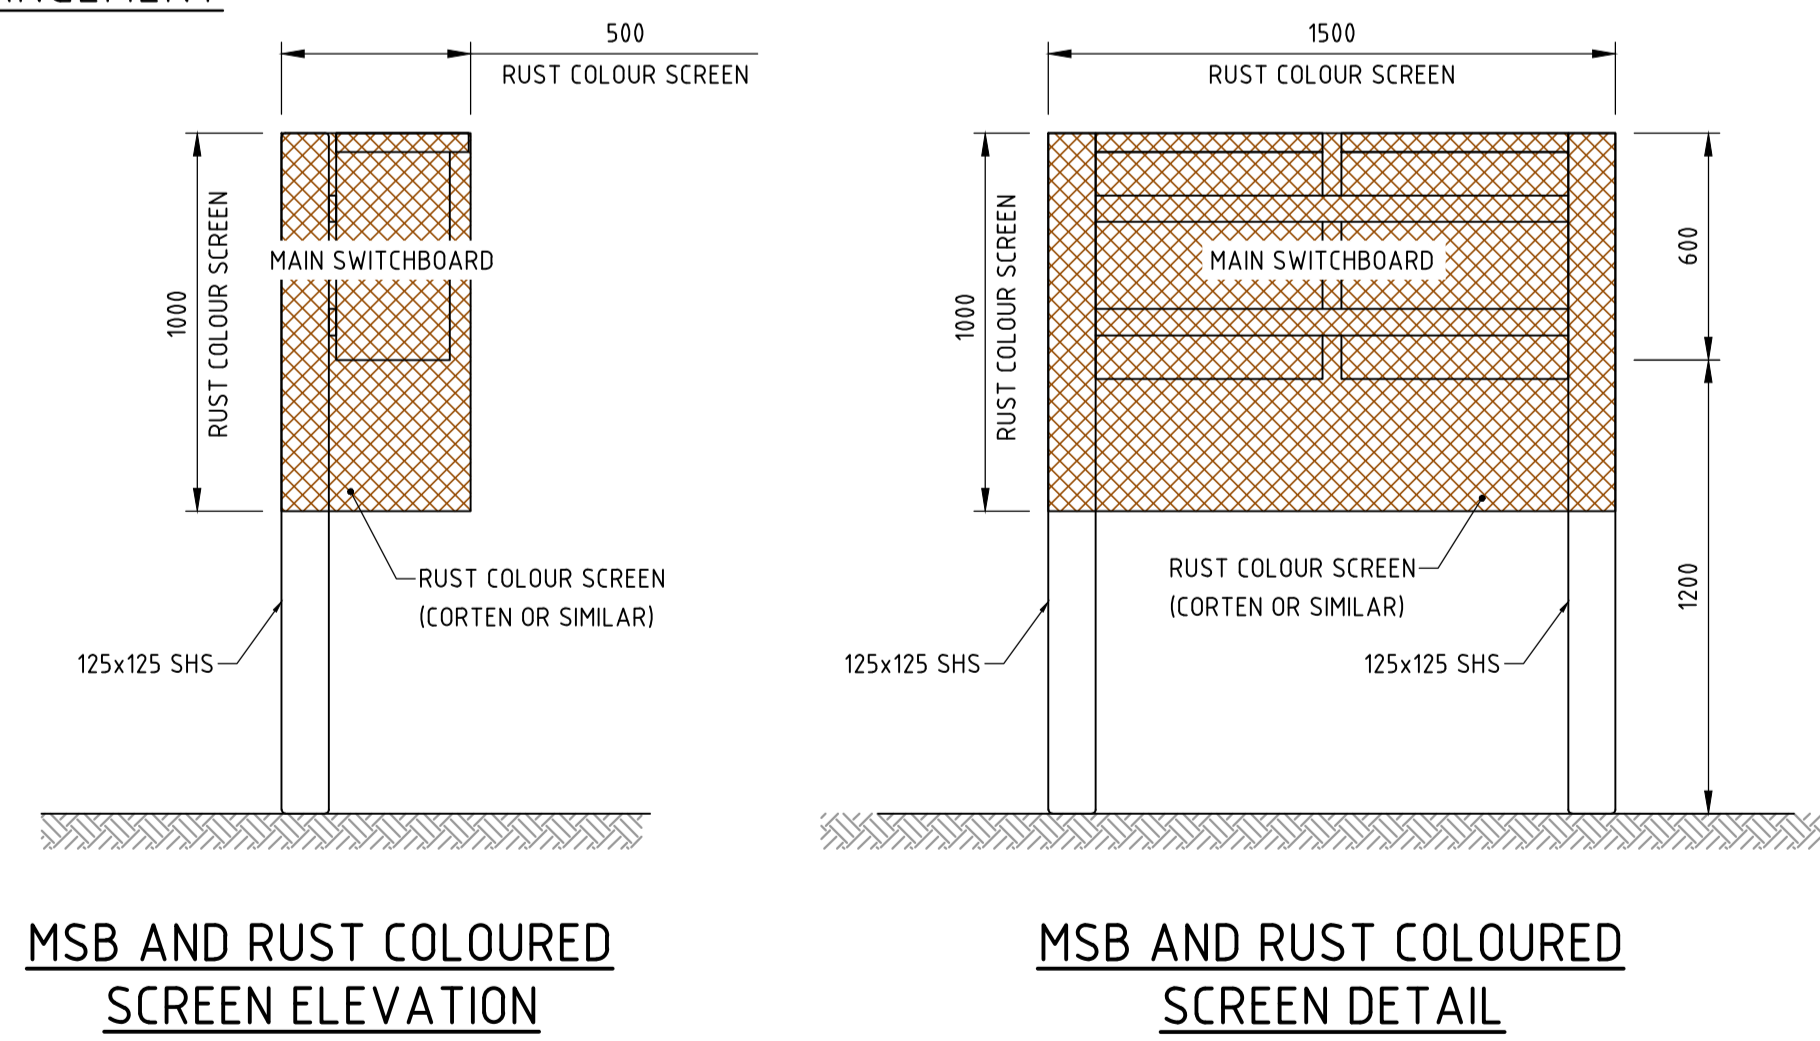


MSB AND RUST COLOURED SCREEN ELEVATION

MSB AND RUST COLOURED SCREEN DETAIL

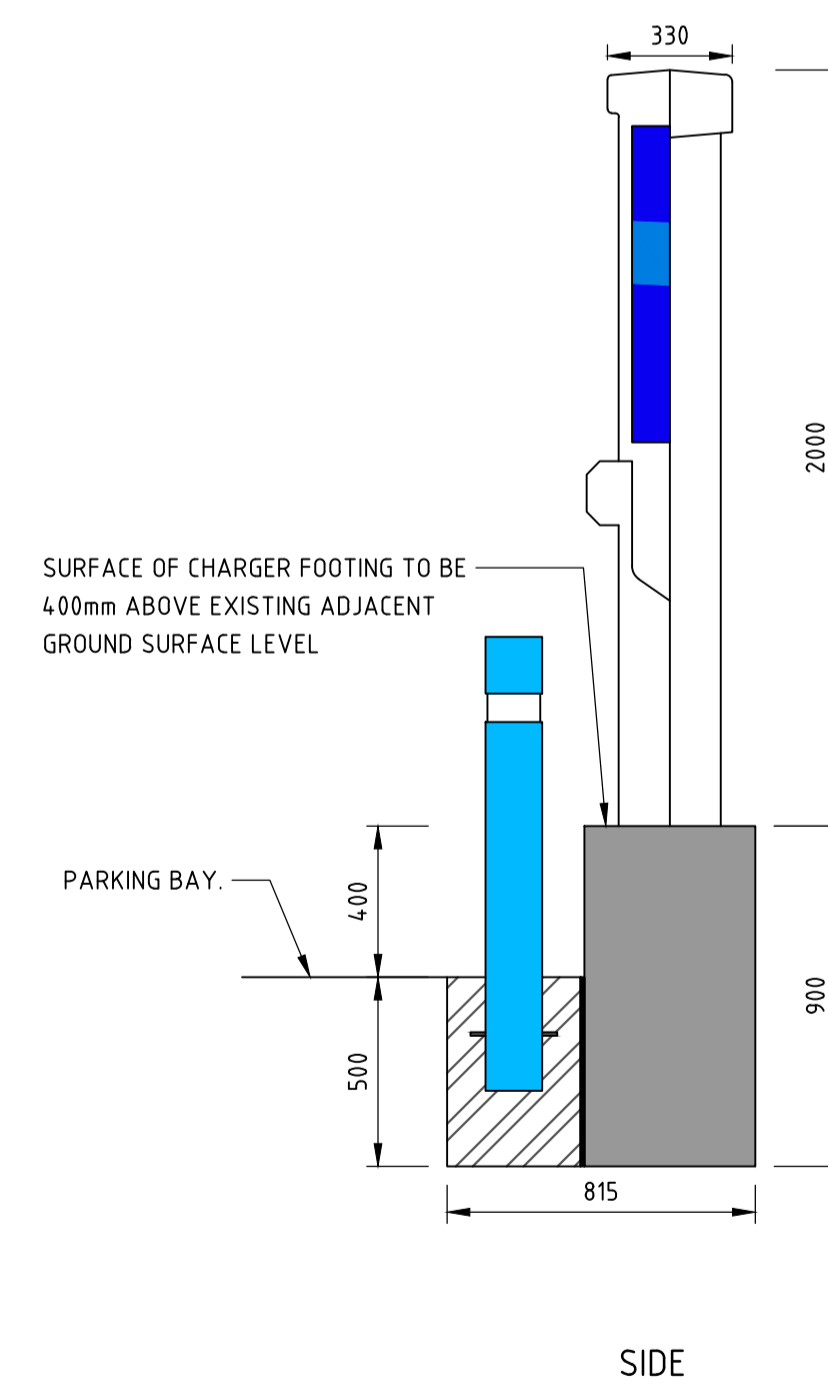

SIDE

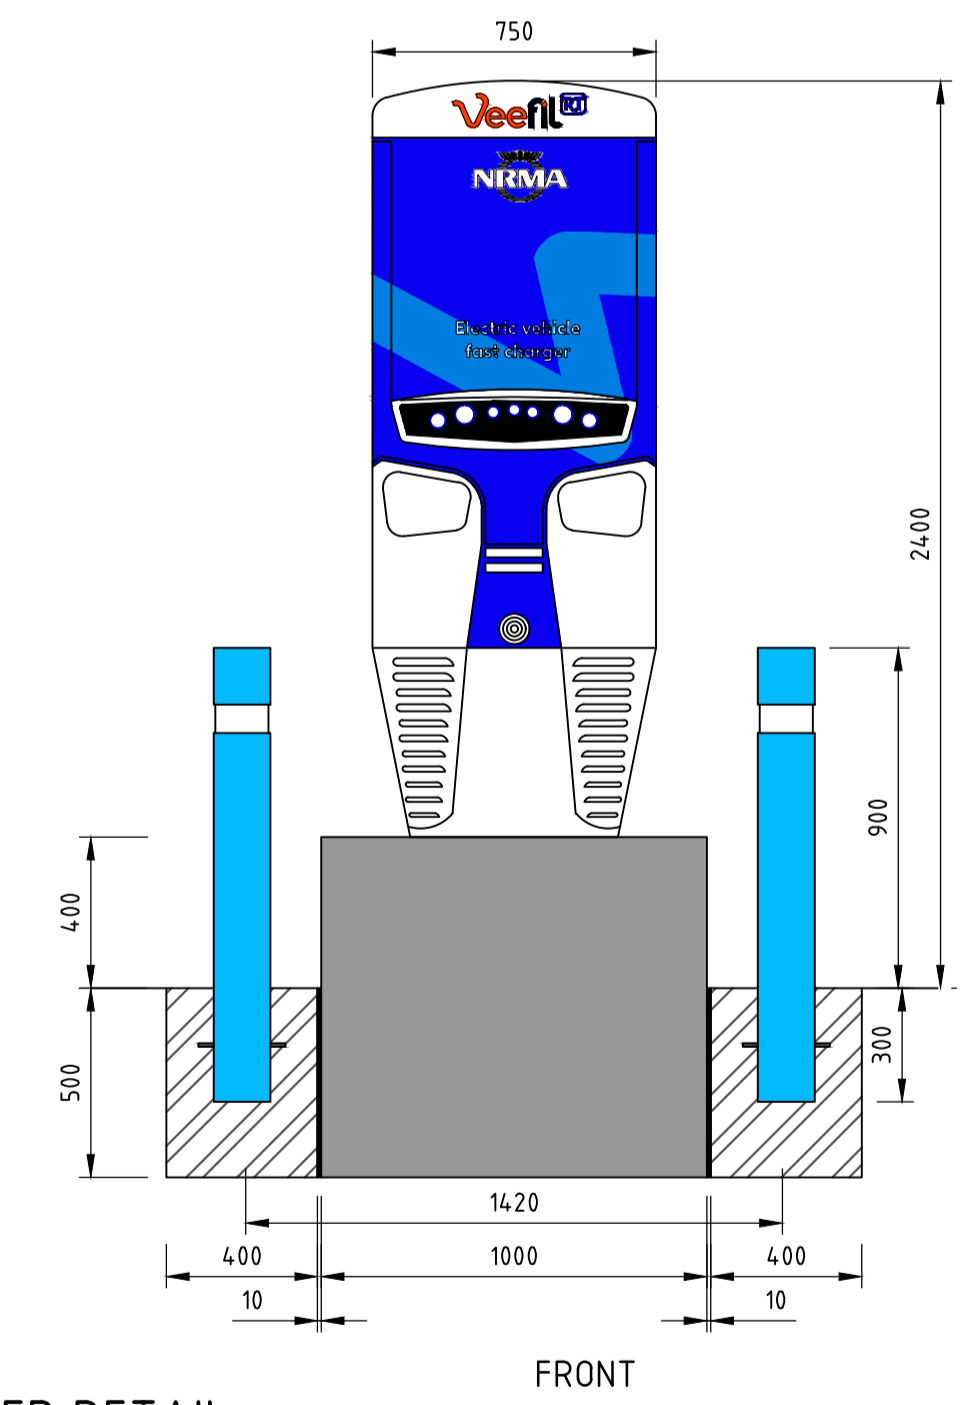

CHARGER DETAIL

NOT FOR CONSTRUCTION

DRAWN: MORMSBY; DESIGNED: H. THIAUW; VERIFIER: S. PARAJULI; JOB MANAGER: A. Z. MARGARIS

REVISION	DESCRIPTION	ISSUED	VER'D	APP'D	DATE
1	ISSUED FOR REVIEW	AM	SP	HT	08.02.19
2	ISSUED FOR REVIEW	AM	SP	HT	11.02.19

CLIENT:

ARCHITECT: THE COPYRIGHT OF THIS DRAWING REMAINS WITH NORTHROP CONSULTING ENGINEERS PTY LTD

SCALE 1:200 @ A1

NORTHROP Sydney
Level 11 345 George Street, Sydney NSW 2000
Ph (02) 9241 4188 Fax (02) 9241 4324
Email sydney@northrop.com.au ABN 81 094 433 100

PROJECT: JUGIONG NRMA - EV ROLLOUT

DRAWING TITLE: JUGIONG SITE ARRANGEMENT

JOB NUMBER	182388
DRAWING NUMBER	EL001
REVISION	2
DRAWING SHEET SIZE = A1	

Found: \\fileserver\projects\2019\182388 - nrma - ev rollout\drawings\182388 - nrma - ev rollout\electrical\current cad files\cad_jugiong\182388-EL001.dwg
Printed By: ALEX MARGARIS Date: 16.02.2019 11:24 AM