



Hilltops Cultural, Community and Education Precinct-
Community Project Steering Committee
Meeting Notes

5 November 2018

To commence at 5.00pm, Monday, 5 November 2018
Hilltops Council, LEOC ROOM
189 Boorowa Street, Young

COMMUNITY PROJECT STEERING COMMITTEE MEETING NOTES

5 November 2018

LEOC ROOM, 189 Boorowa Street, Young

BUSINESS

1. OPENING OF THE MEETING

Meeting opened at 5.03pm

2. APOLOGIES + GUESTS

Apologies

Naomi Peters
Melissa Green
Bill Yeomans
Clr Tony Wallace
Clr Wendy Tuckerman
Clr Rita O'Connor
Donald McFarlane
Kevim Stemm- Proxy for Mark Wells
Peter Beath- Proxy for Justine Bradney

3. Committee Terms of Reference

Reminder of Terms of Reference for the meeting.

4. GENERAL BUSINESS

Design Presentation- Site Location- Hayball Architects

Kit Ku and James Cristallo from Hayball presented to the Steering Committee. The site location visual is attached.

5. Open Discussion

The steering committee had open discussion around the Hayball presentation with Hayball and the Chair responding as appropriate.

Questions were raised around accessibility to the facility and the Chair advised more detail will be presented at the next meeting after the traffic report is finalised.


Kevin Stemm questioned what surface Currawong Walk will be. The Chair advised that was still to be determined in consultation with the landscape architects.

6. Future Meeting Date

December Steering Committee meeting scheduled for Monday 3rd December at 5pm.

7. CLOSE OF MEETING

Meeting closed at 6.45pm

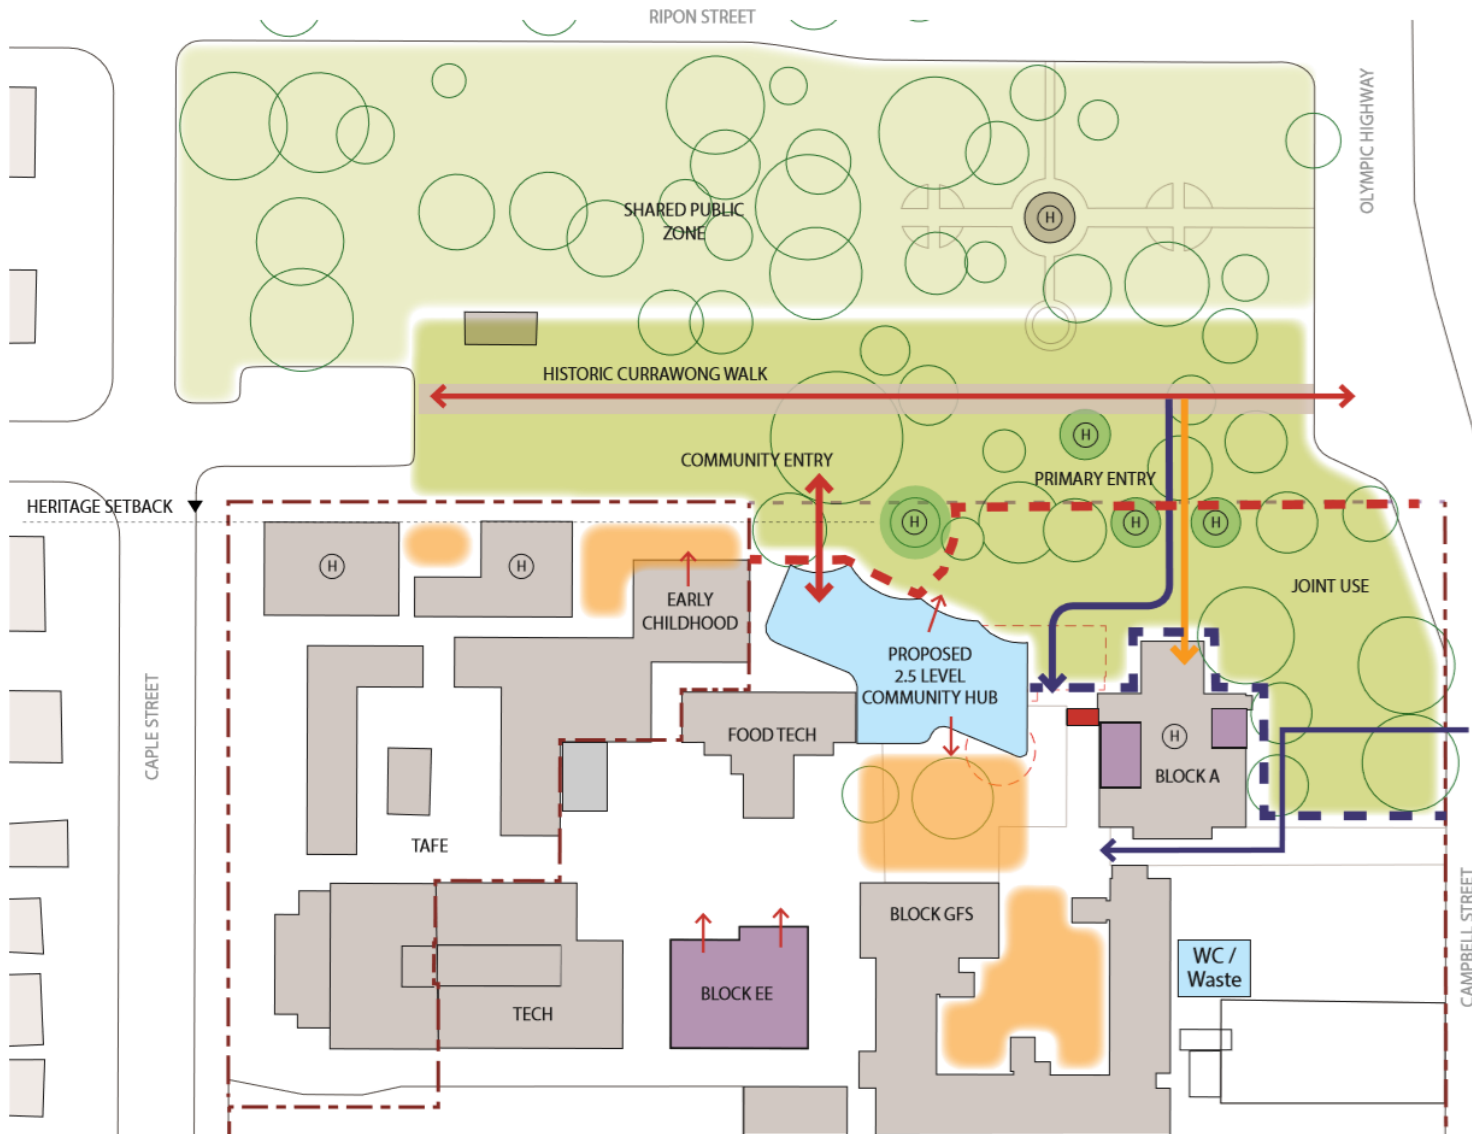

Summary

- Heritage & Urban Design response - Community public library
- Reinforce the historic frontage to former Courthouse (Hall) and Gaol along Currawong Walk
- Proposed 2.5 storey joint use Library and Community Facility
- Demolish existing Arts Block B
- Re-purpose existing library block
- New Toilet Block with waste facility
- Separate primary entries for school and community from Currawong Walk
- Secondary entry for school maintained from Campbell street
- Relocated Staff Toilets and Sickbay in Block A to facilitate DDA access into Admin.
- Create Staff Music Room in Block A to facilitate lost music room from Block BB

SECONDARY ENTRY

- | | |
|------------------------------|---|
| Existing Building | Shared Public |
| Re-purposed Building | Joint use zone |
| Demolished Building | Private Courtyards |
| New Building | Secure Line - School Hours |
| Tree | Secure Line - After Hours |
| Heritage Tree(Hoop Pine) | Permeable Boundary (outside school hours) |
| Heritage Item | Formal Admin Entry |
| Internal/external connection | Student Entry |
| 1:1000 @ A3 | Community Entry |
| | Site boundary |